


STUWOPENINGEN OP AFLEIDING TE DENDERLEEUW

GECUMULEERDE
OPP. M²

1	1,28
2	2,56
3	3,84
4	5,13
5	6,41
6	7,69
7	8,97
8	10,26
9	11,54
10	12,82
11	14,10
12	15,39
13	16,67
14	17,95
15	19,23
16	20,52
17	21,80
18	23,08

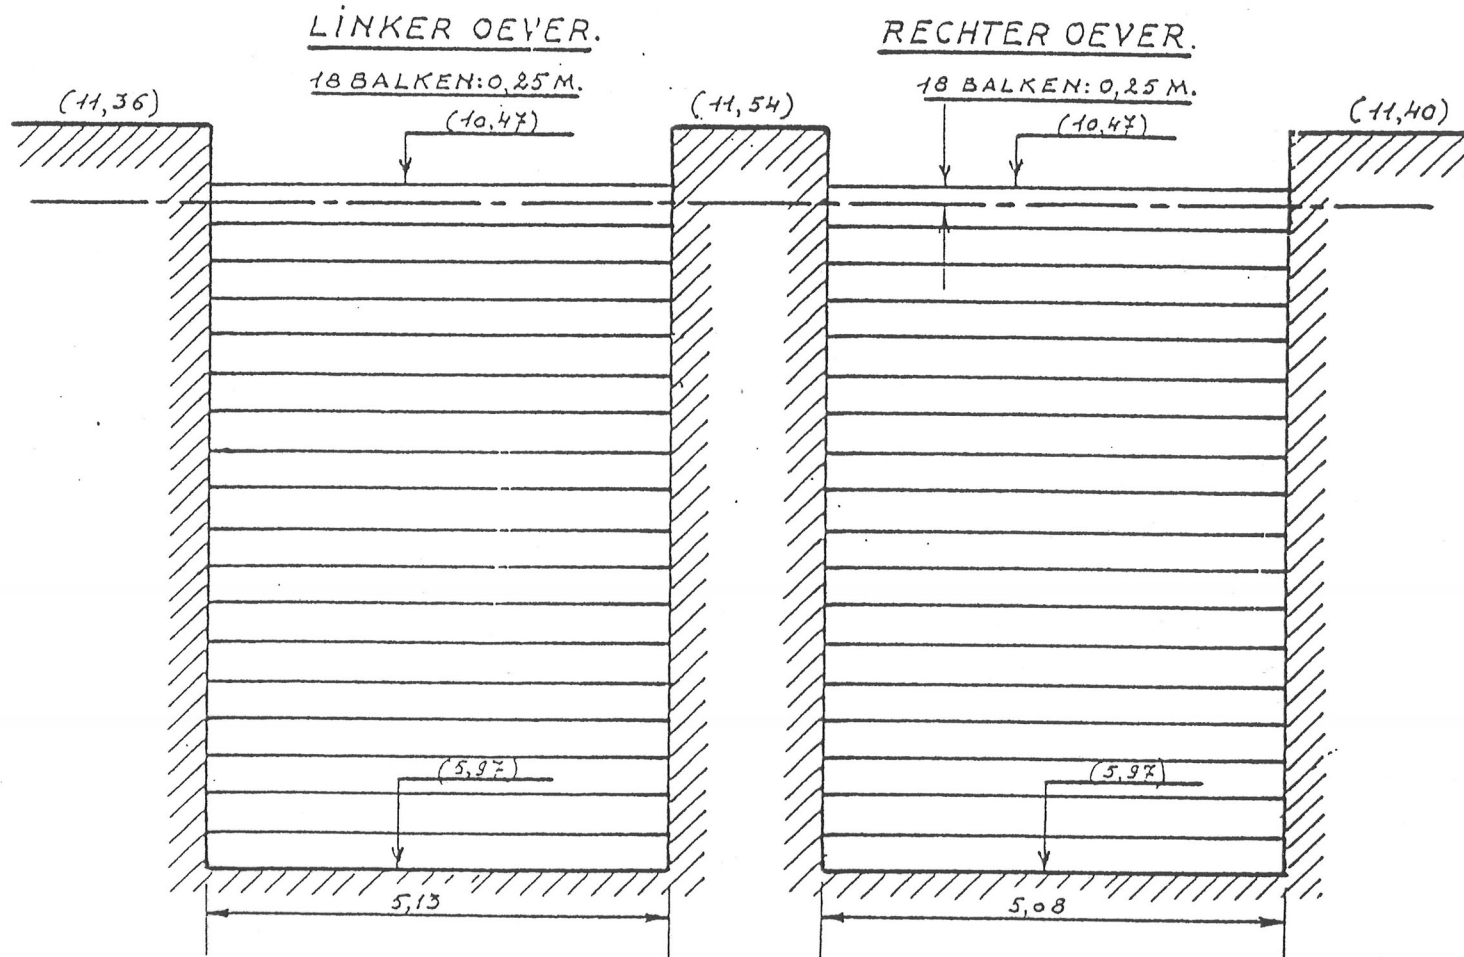

GECUMULEERDE
OPP. M²

1	1,27
2	2,54
3	3,81
4	5,08
5	6,35
6	7,62
7	8,89
8	10,16
9	11,43
10	12,70
11	13,97
12	15,24
13	16,51
14	17,78
15	19,05
16	20,32
17	21,59
18	22,86